




A ESTE

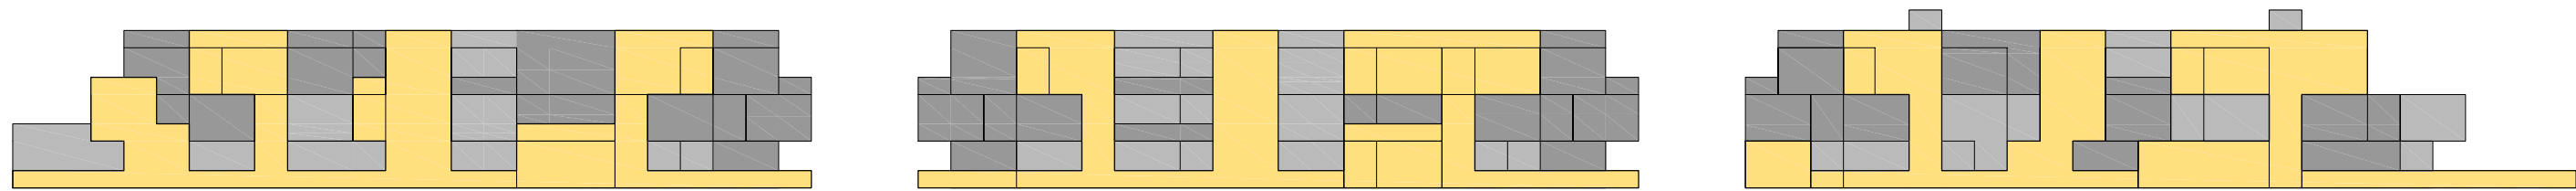


A OESTE

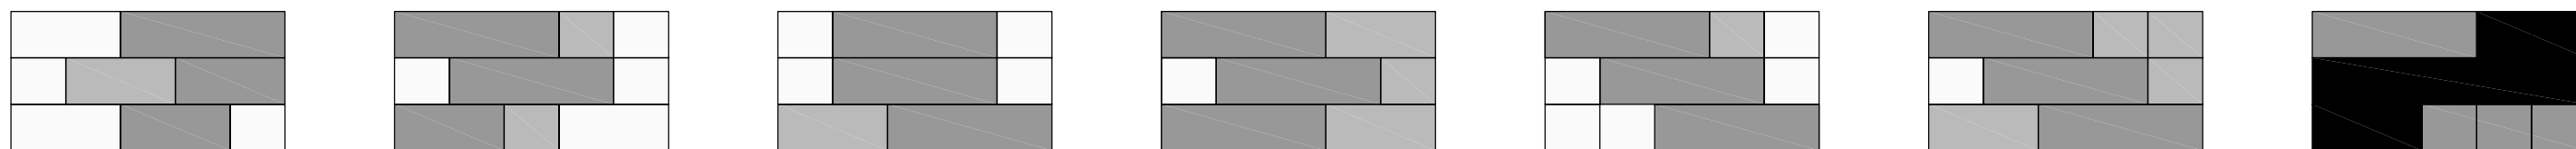

S 1 / 7 TRANSVERSAL

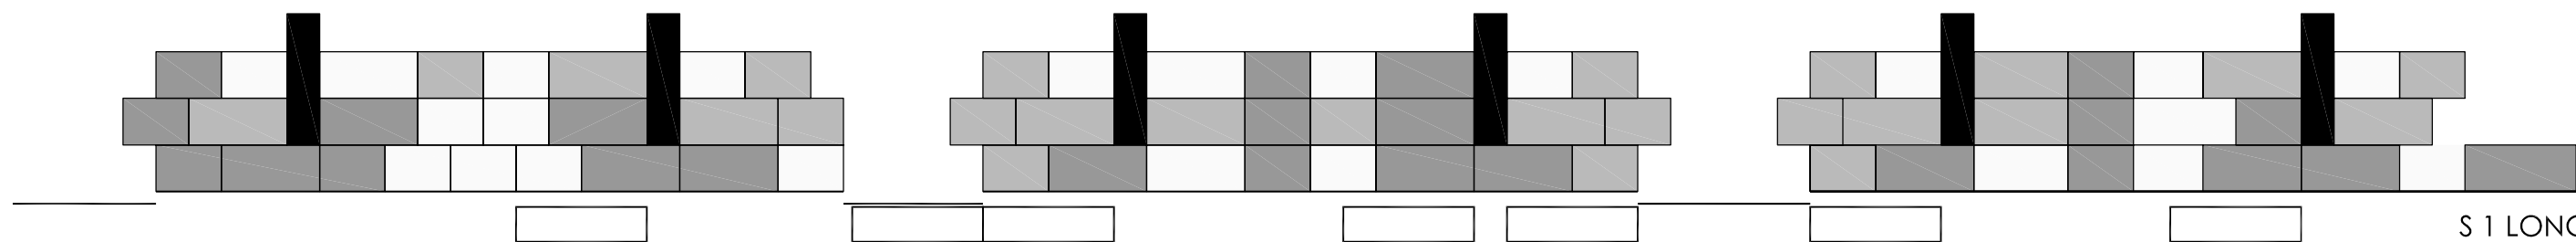

S 1 LONGITUDINAL

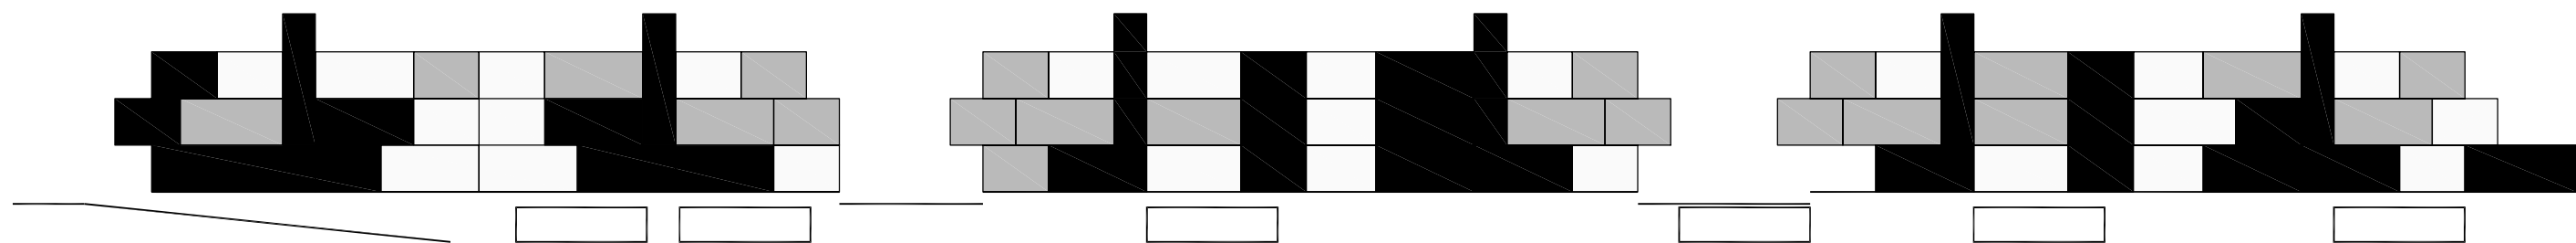

S 2 LONGITUDINAL